



NOTE: ALL DIMENSIONS TO BE CHECKED ON SITE BEFORE COMMENCEMENT OF THE WORK.
DO NOT SCALE DIMENSIONS FROM THIS DRAWING.
INFORM ARCHITECT OF ANY DISCREPANCIES BEFORE COMMENCEMENT OF WORK.
THIS DRAWING IS COPYRIGHT.

PLOT SIZE: A1

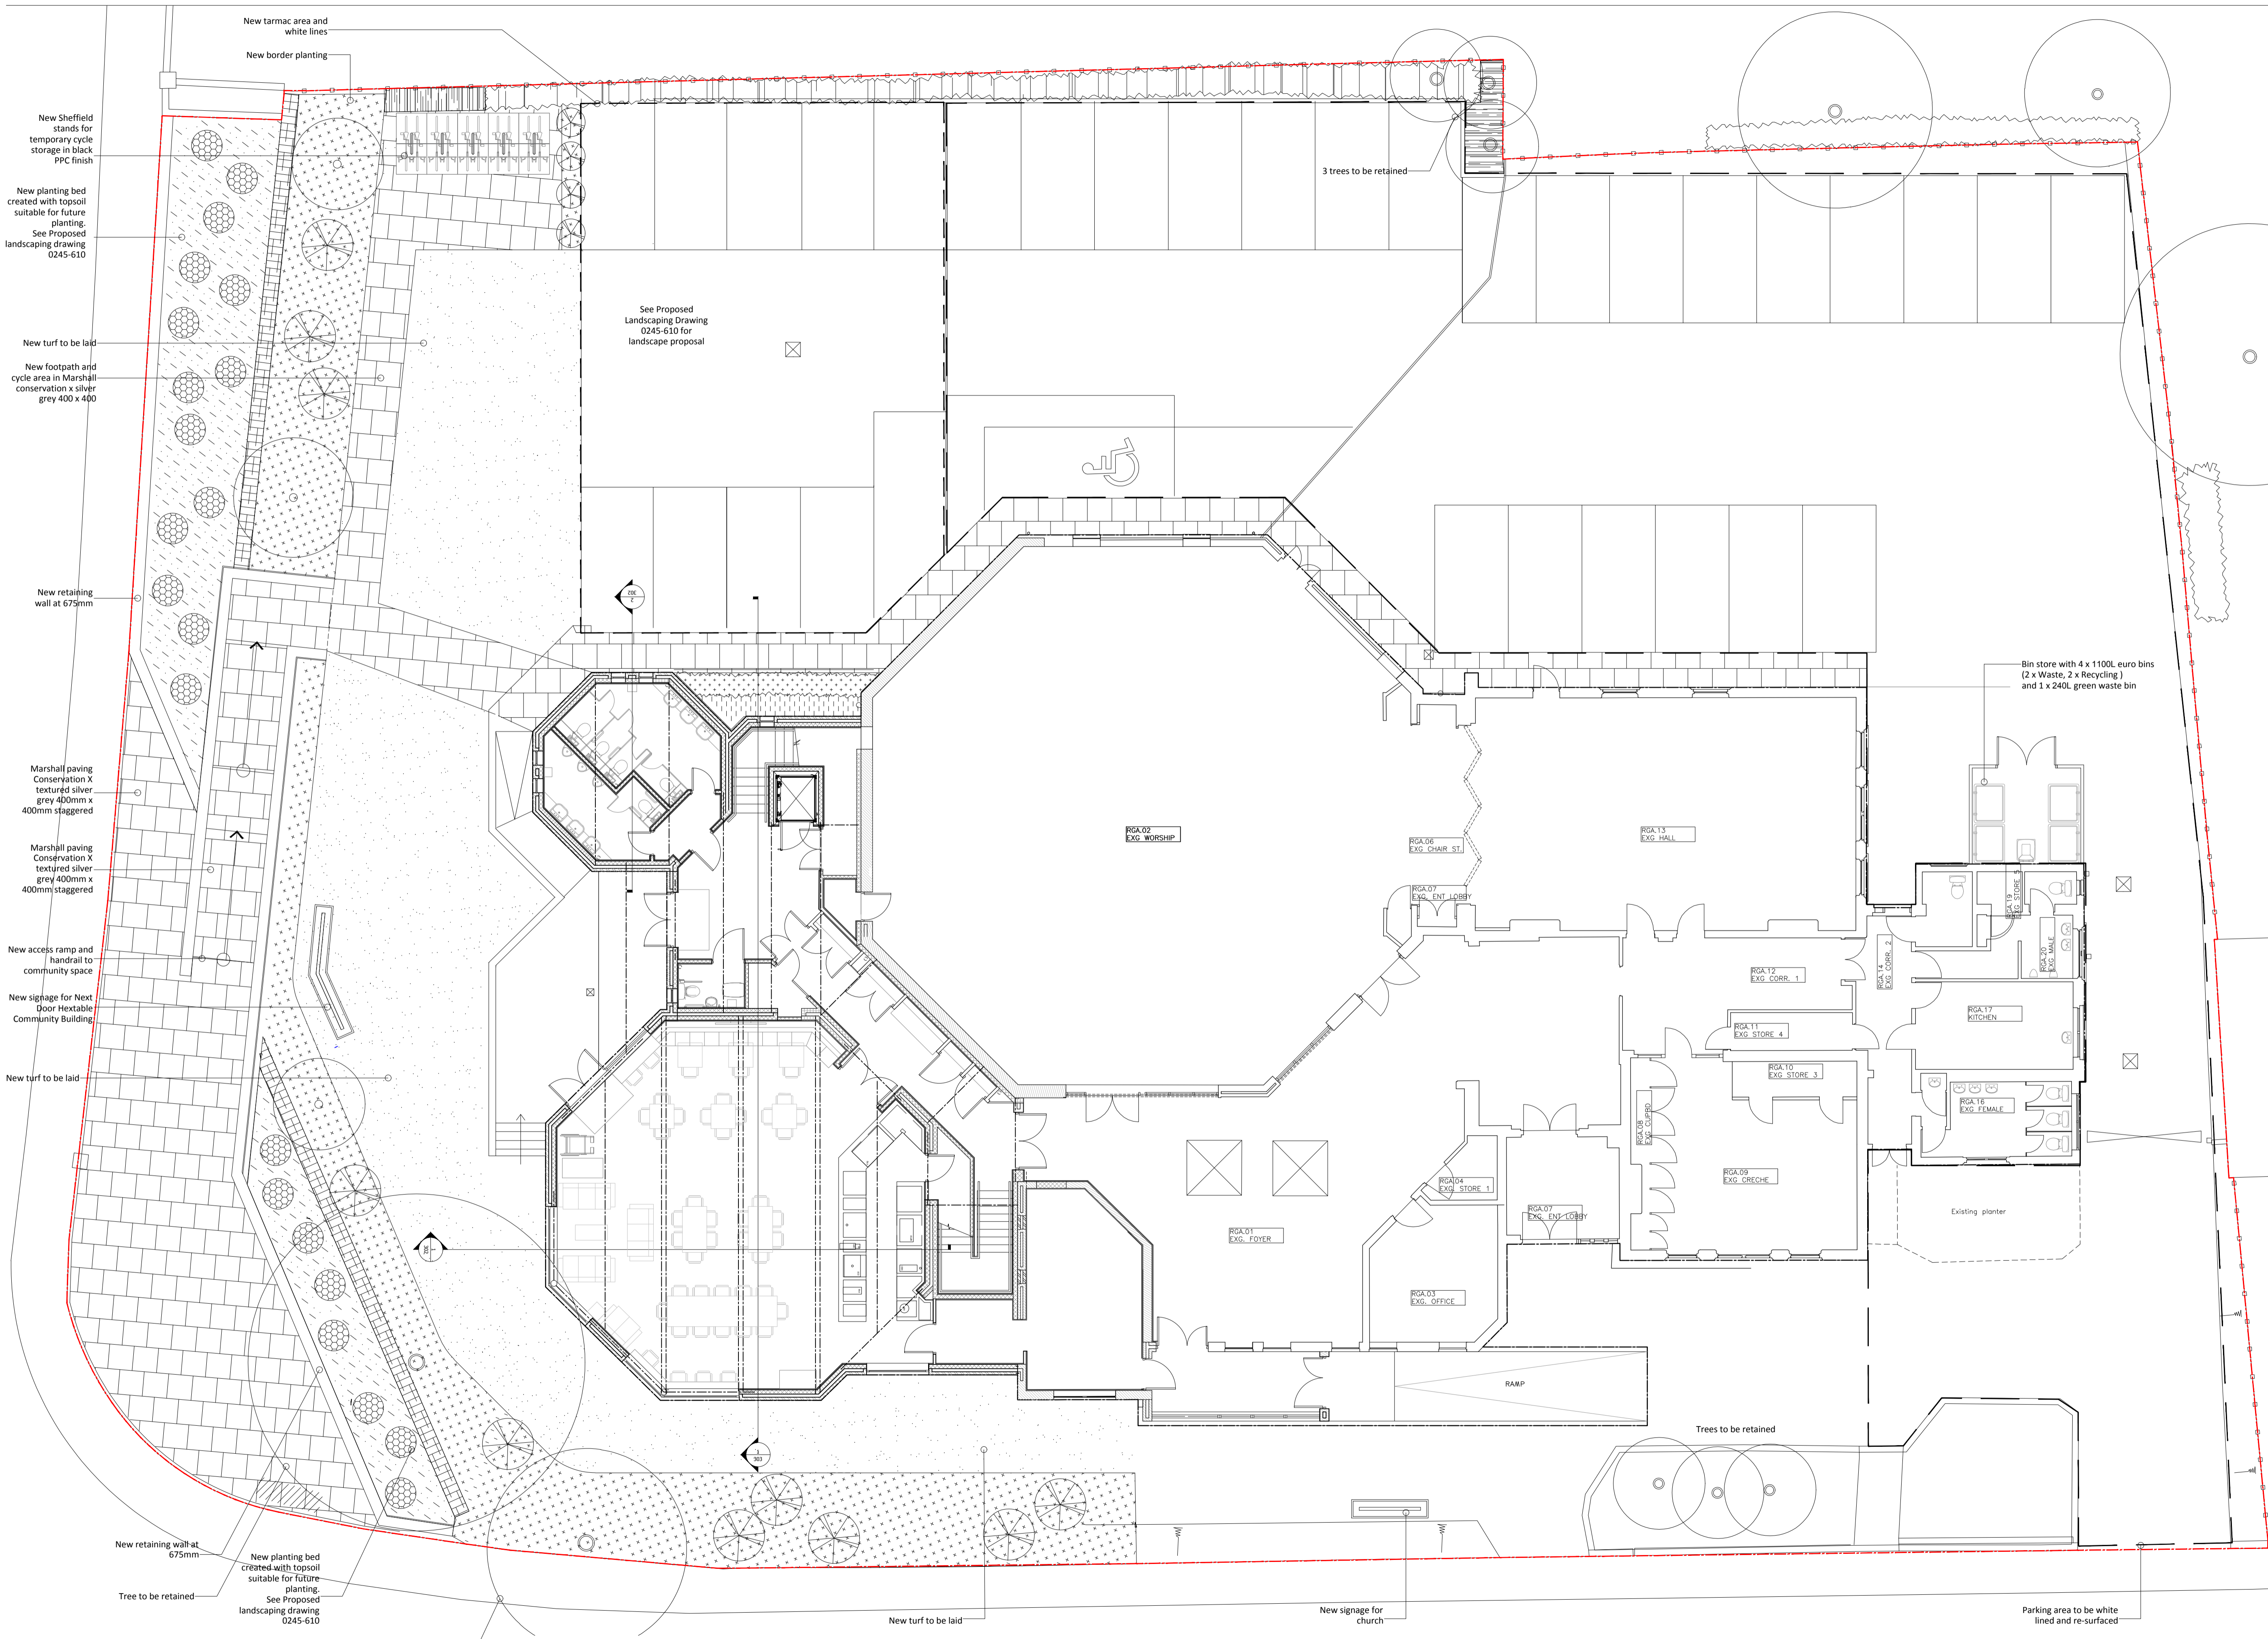

REV	DATE	DESCRIPTION	DRN	CHK
01	16.06.21	ISSUED FOR CONSTRUCTION	AL	CP
T04	11.05.21	REVISED FOR PLANNERS COMMENTS	VL	CP
T03	06.05.21	REVISED FOR PLANNERS COMMENTS	VL	CP
T02	23.03.21	UPDATED WITH STORE	VL	CP
T01	05.03.21	ISSUED FOR TENDER	VL	CP
B02	11.02.21	ISSUED FOR PLANNING	VL	CP
B01	03.02.21	ISSUED FOR INFORMATION	VL	CP

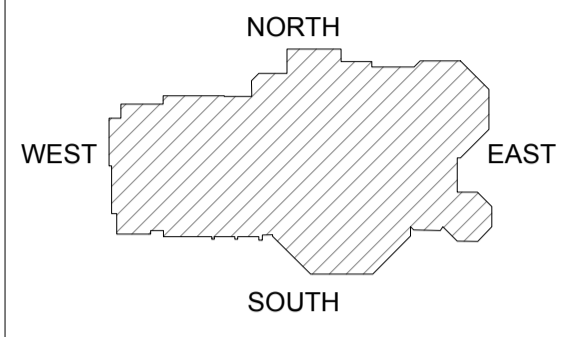

Pinchin Architects Ltd
The Junction, Station Road,
Watford, EC2A 4JB
t: 0207 183 1456
info@unit1architects.com
www.pinchinarchitects.com

PROJECT:
Next Door Hextable

CLIENT:
St. Peters Church Hextable

DRAWING TITLE:
Proposed Site Plan

SCALE @ A1: 1:100
DRAWING NO:
0245-104

REV:
C01